
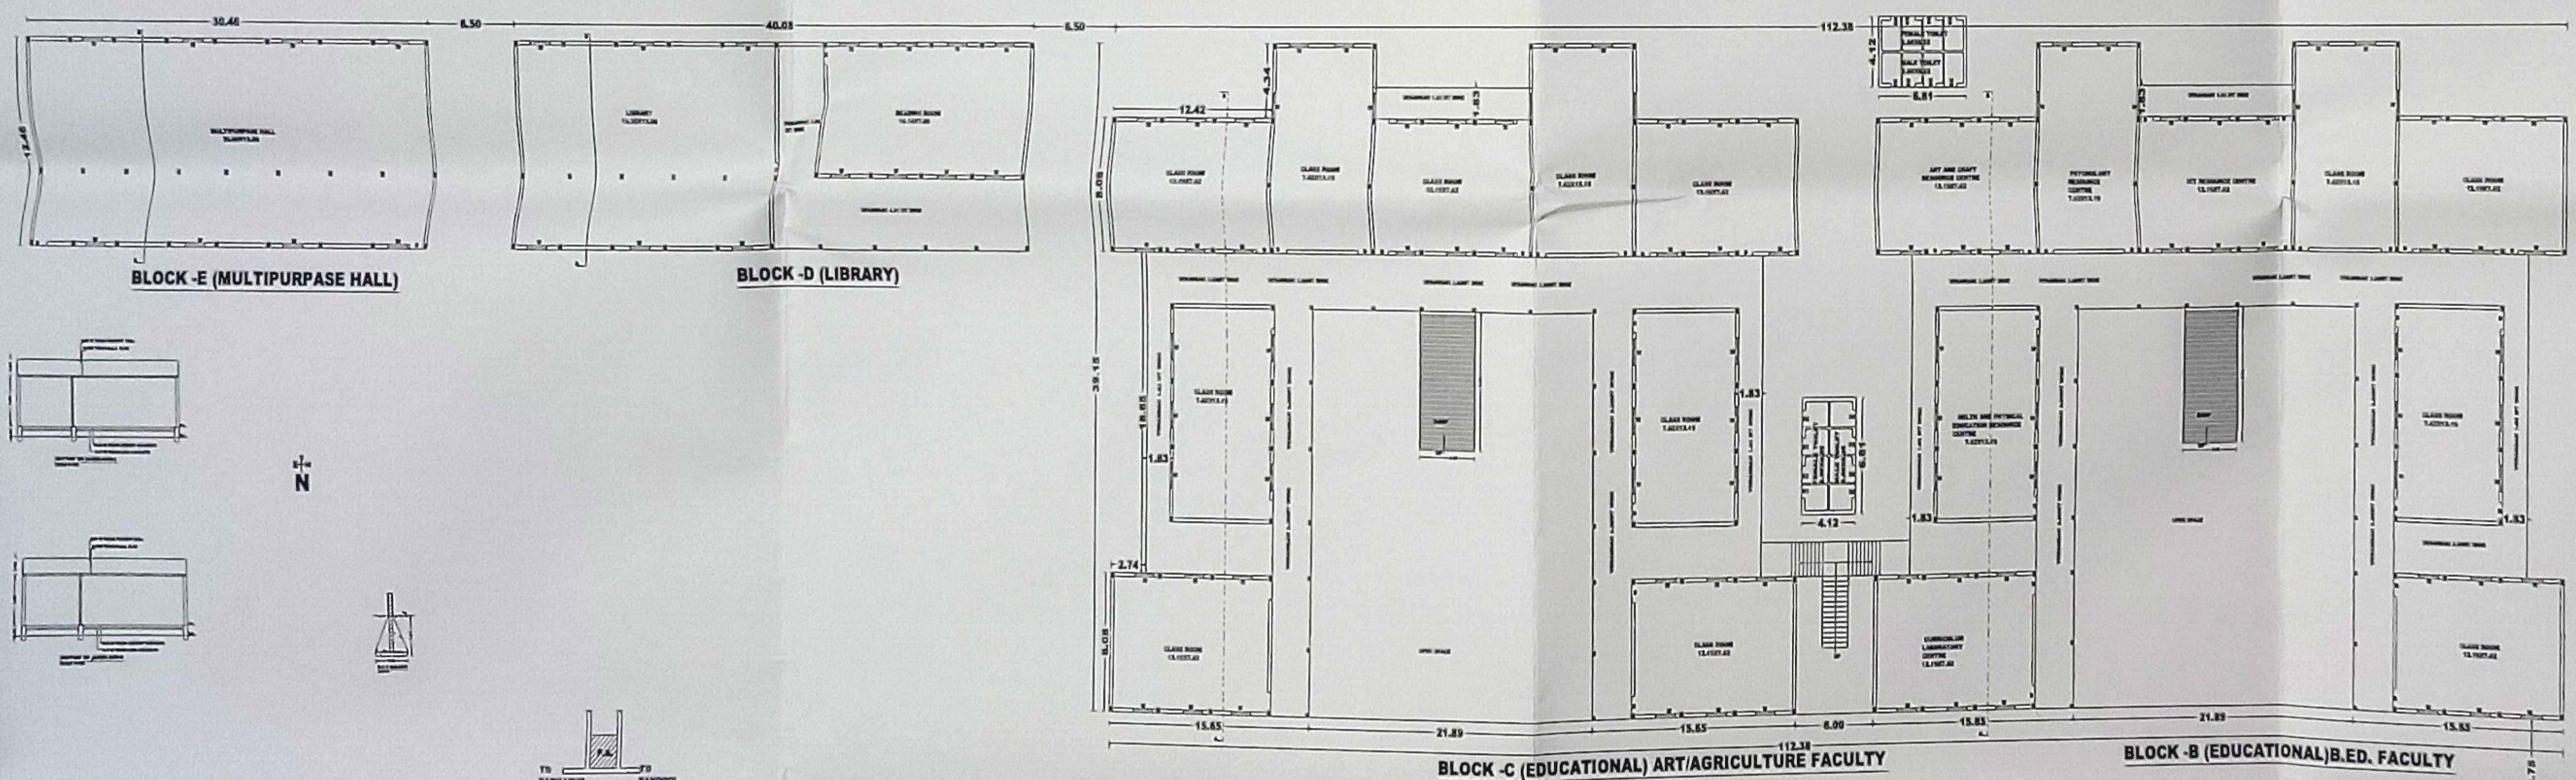


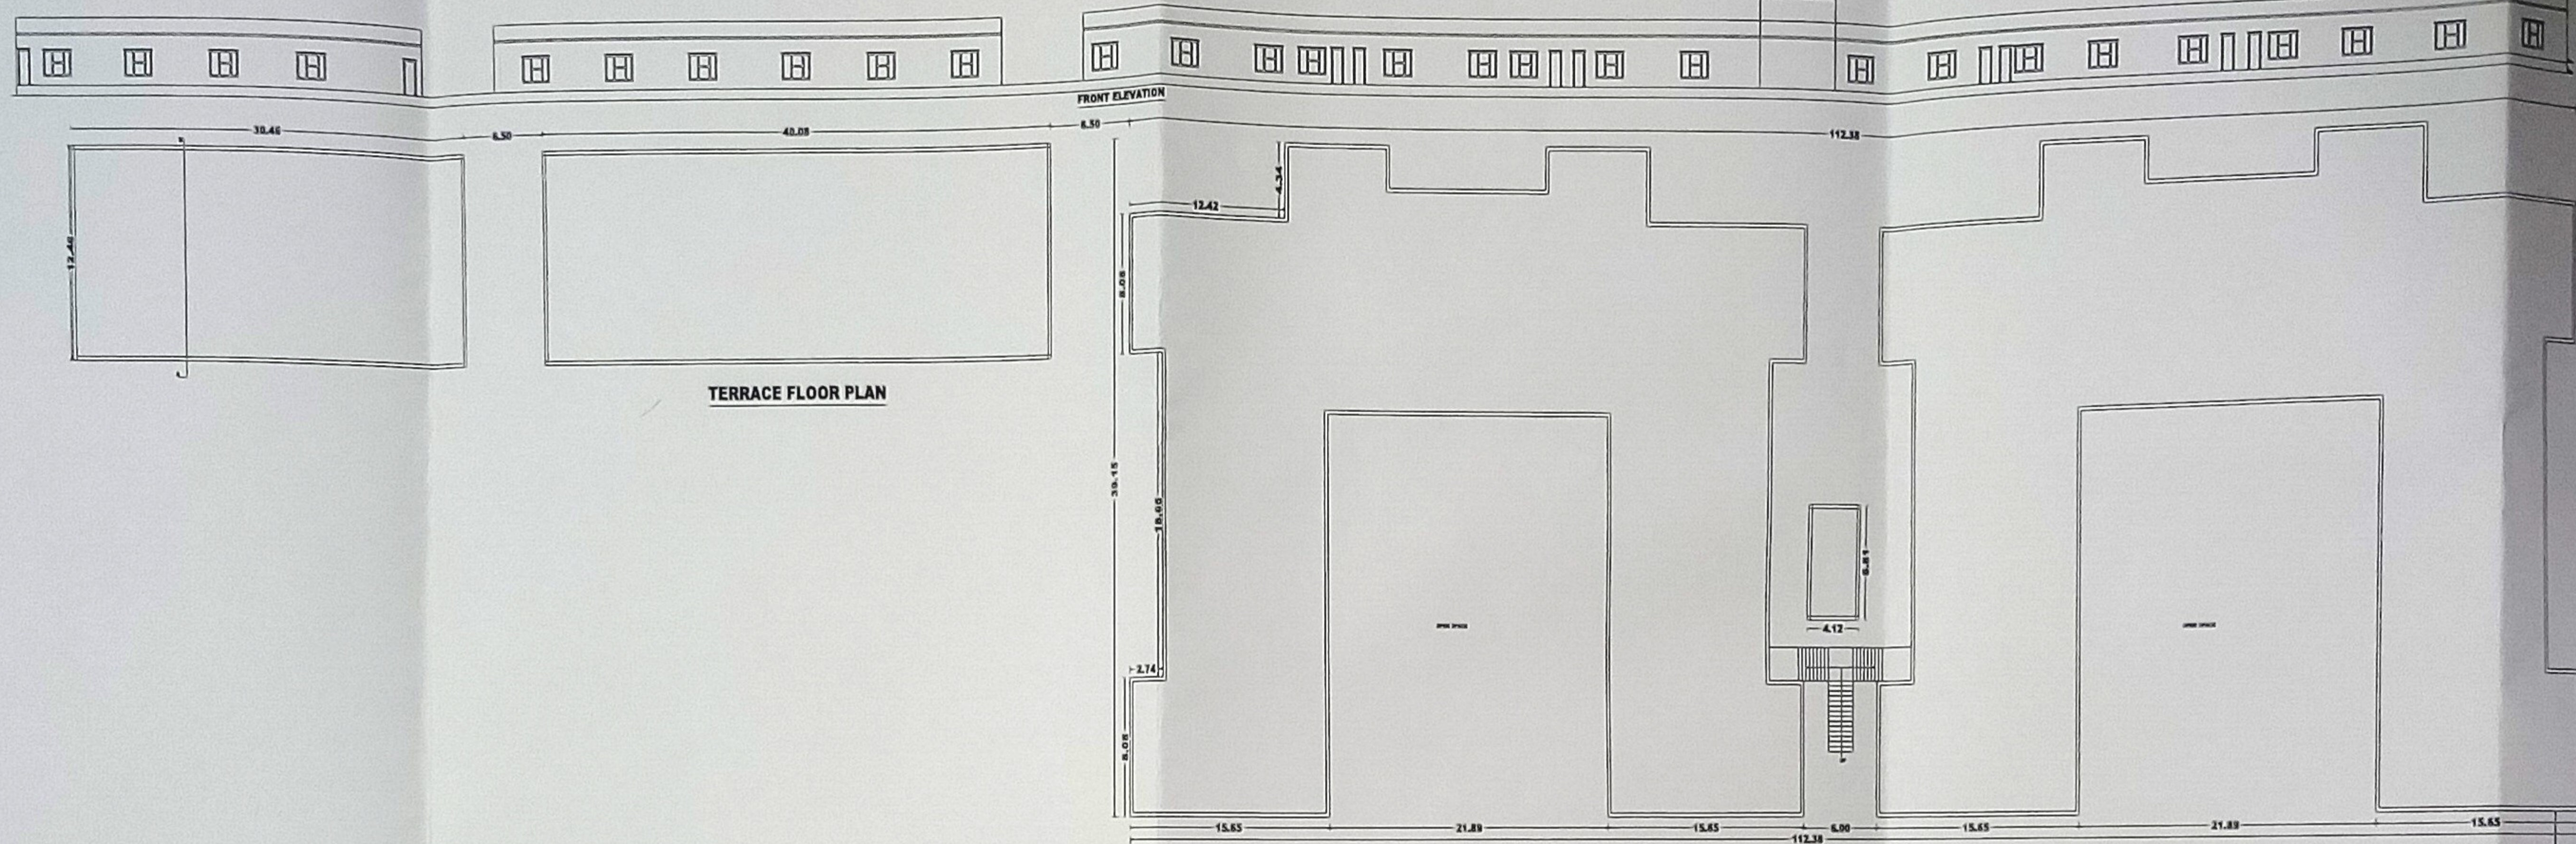

BLOCK-E (MULTIPURPOSE HALL)

BLOCK-D (LIBRARY)

BLOCK-C (EDUCATIONAL) ART/AGRICULTURE FACULTY

BLOCK-B (EDUCATIONAL) B.ED. FACULTY

BLOCK-A (ADMINISTRATIVE)

APPROVAL OF AUTHORITY



EXIST. BUILDING PLAN
FOR CHAUDHARY CHARAN
SINGH MAHAVIDYALAY
AT VILL-PADMAPUR
(PANDYNAGAR),
DISTT-BASTI (U.P.)
PLOT NO./ARAZI NO.-
32,33,34

SPECIFICATION



PRINCIPAL/MANAGER

प्रमुख

ENGINEER

AREA STATEMENT OF GROUND FLOOR PLAN

1. MULTIPURPOSE HALL	279.53 SQM.
2. CLASS ROOM (4-NOS.)	52.83x4371.56 SQM.
3. LIBRARY - CUM - READING ROOM	489.40 SQM.
4. ITC RESOURCE CENTRE	52.83 SQM.
5. PSYCHOLOGY RESOURCE CENTRE	52.83 SQM.
6. ART AND CRAFT RESOURCE CENTRE	52.83 SQM.
7. HEALTH & PHYSICAL EDUCATION RESOURCE CENTRE	52.83 SQM.
8. CURRICULUM LABORATORY CENTRE	52.83 SQM.
9. PRINCIPAL'S OFFICE	22.44 SQM.
10. STAFF ROOM	21.44 SQM.
11. ADMINISTRATIVE OFFICE	384.53 SQM.
12. GIRL'S COMMON ROOM	22.44 SQM.
13. SEMINAR ROOM	52.83 SQM.
14. TOILET MALE AND FEMALE	28.89 SQM.
15. PARKING SPACE	1083.40 SQM.
16. STORE ROOM	21.44 SQM.
17. PLAY FIELD	2363.74 SQM.

